


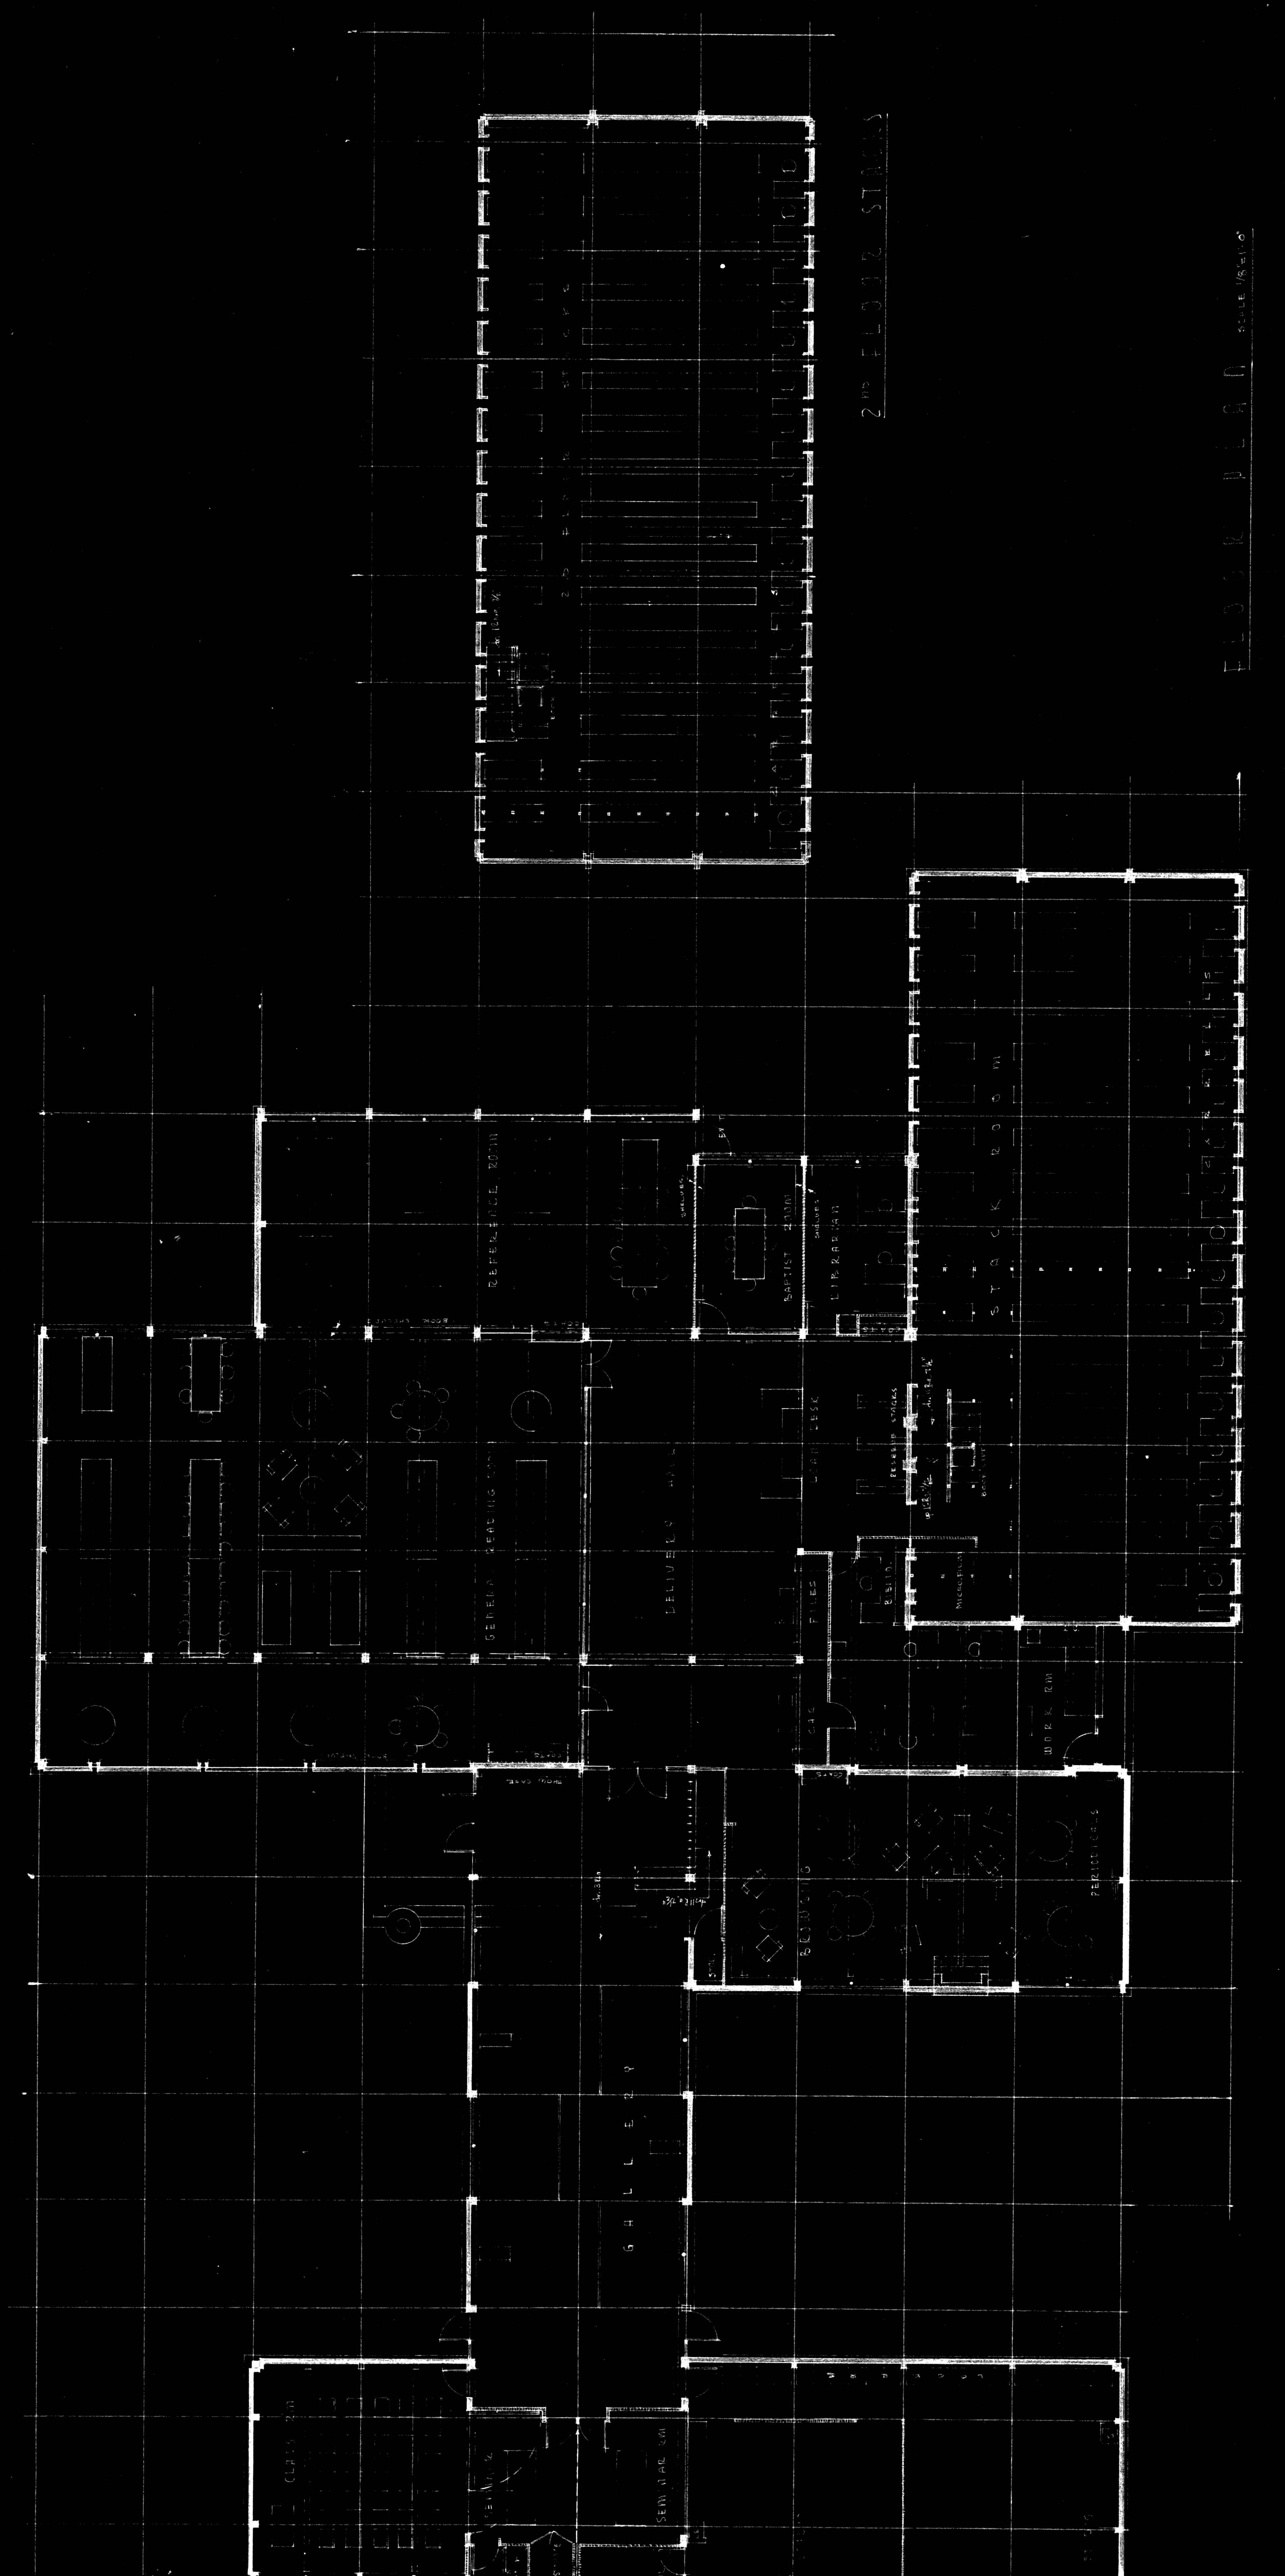

2ND FLOOR STACKS

FLOOR PLAN SCALE 1/8" = 1'-0"