


SCALE = 1/8" = 1'-0"

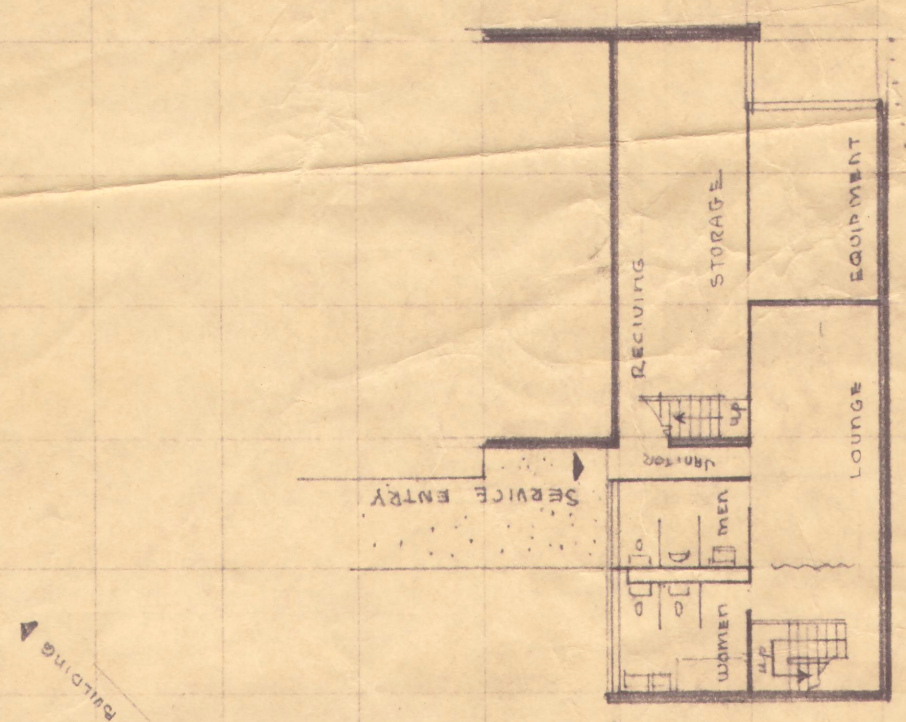


BASEMENT FLOOR



to Administration Building

FUTURE ADDITION

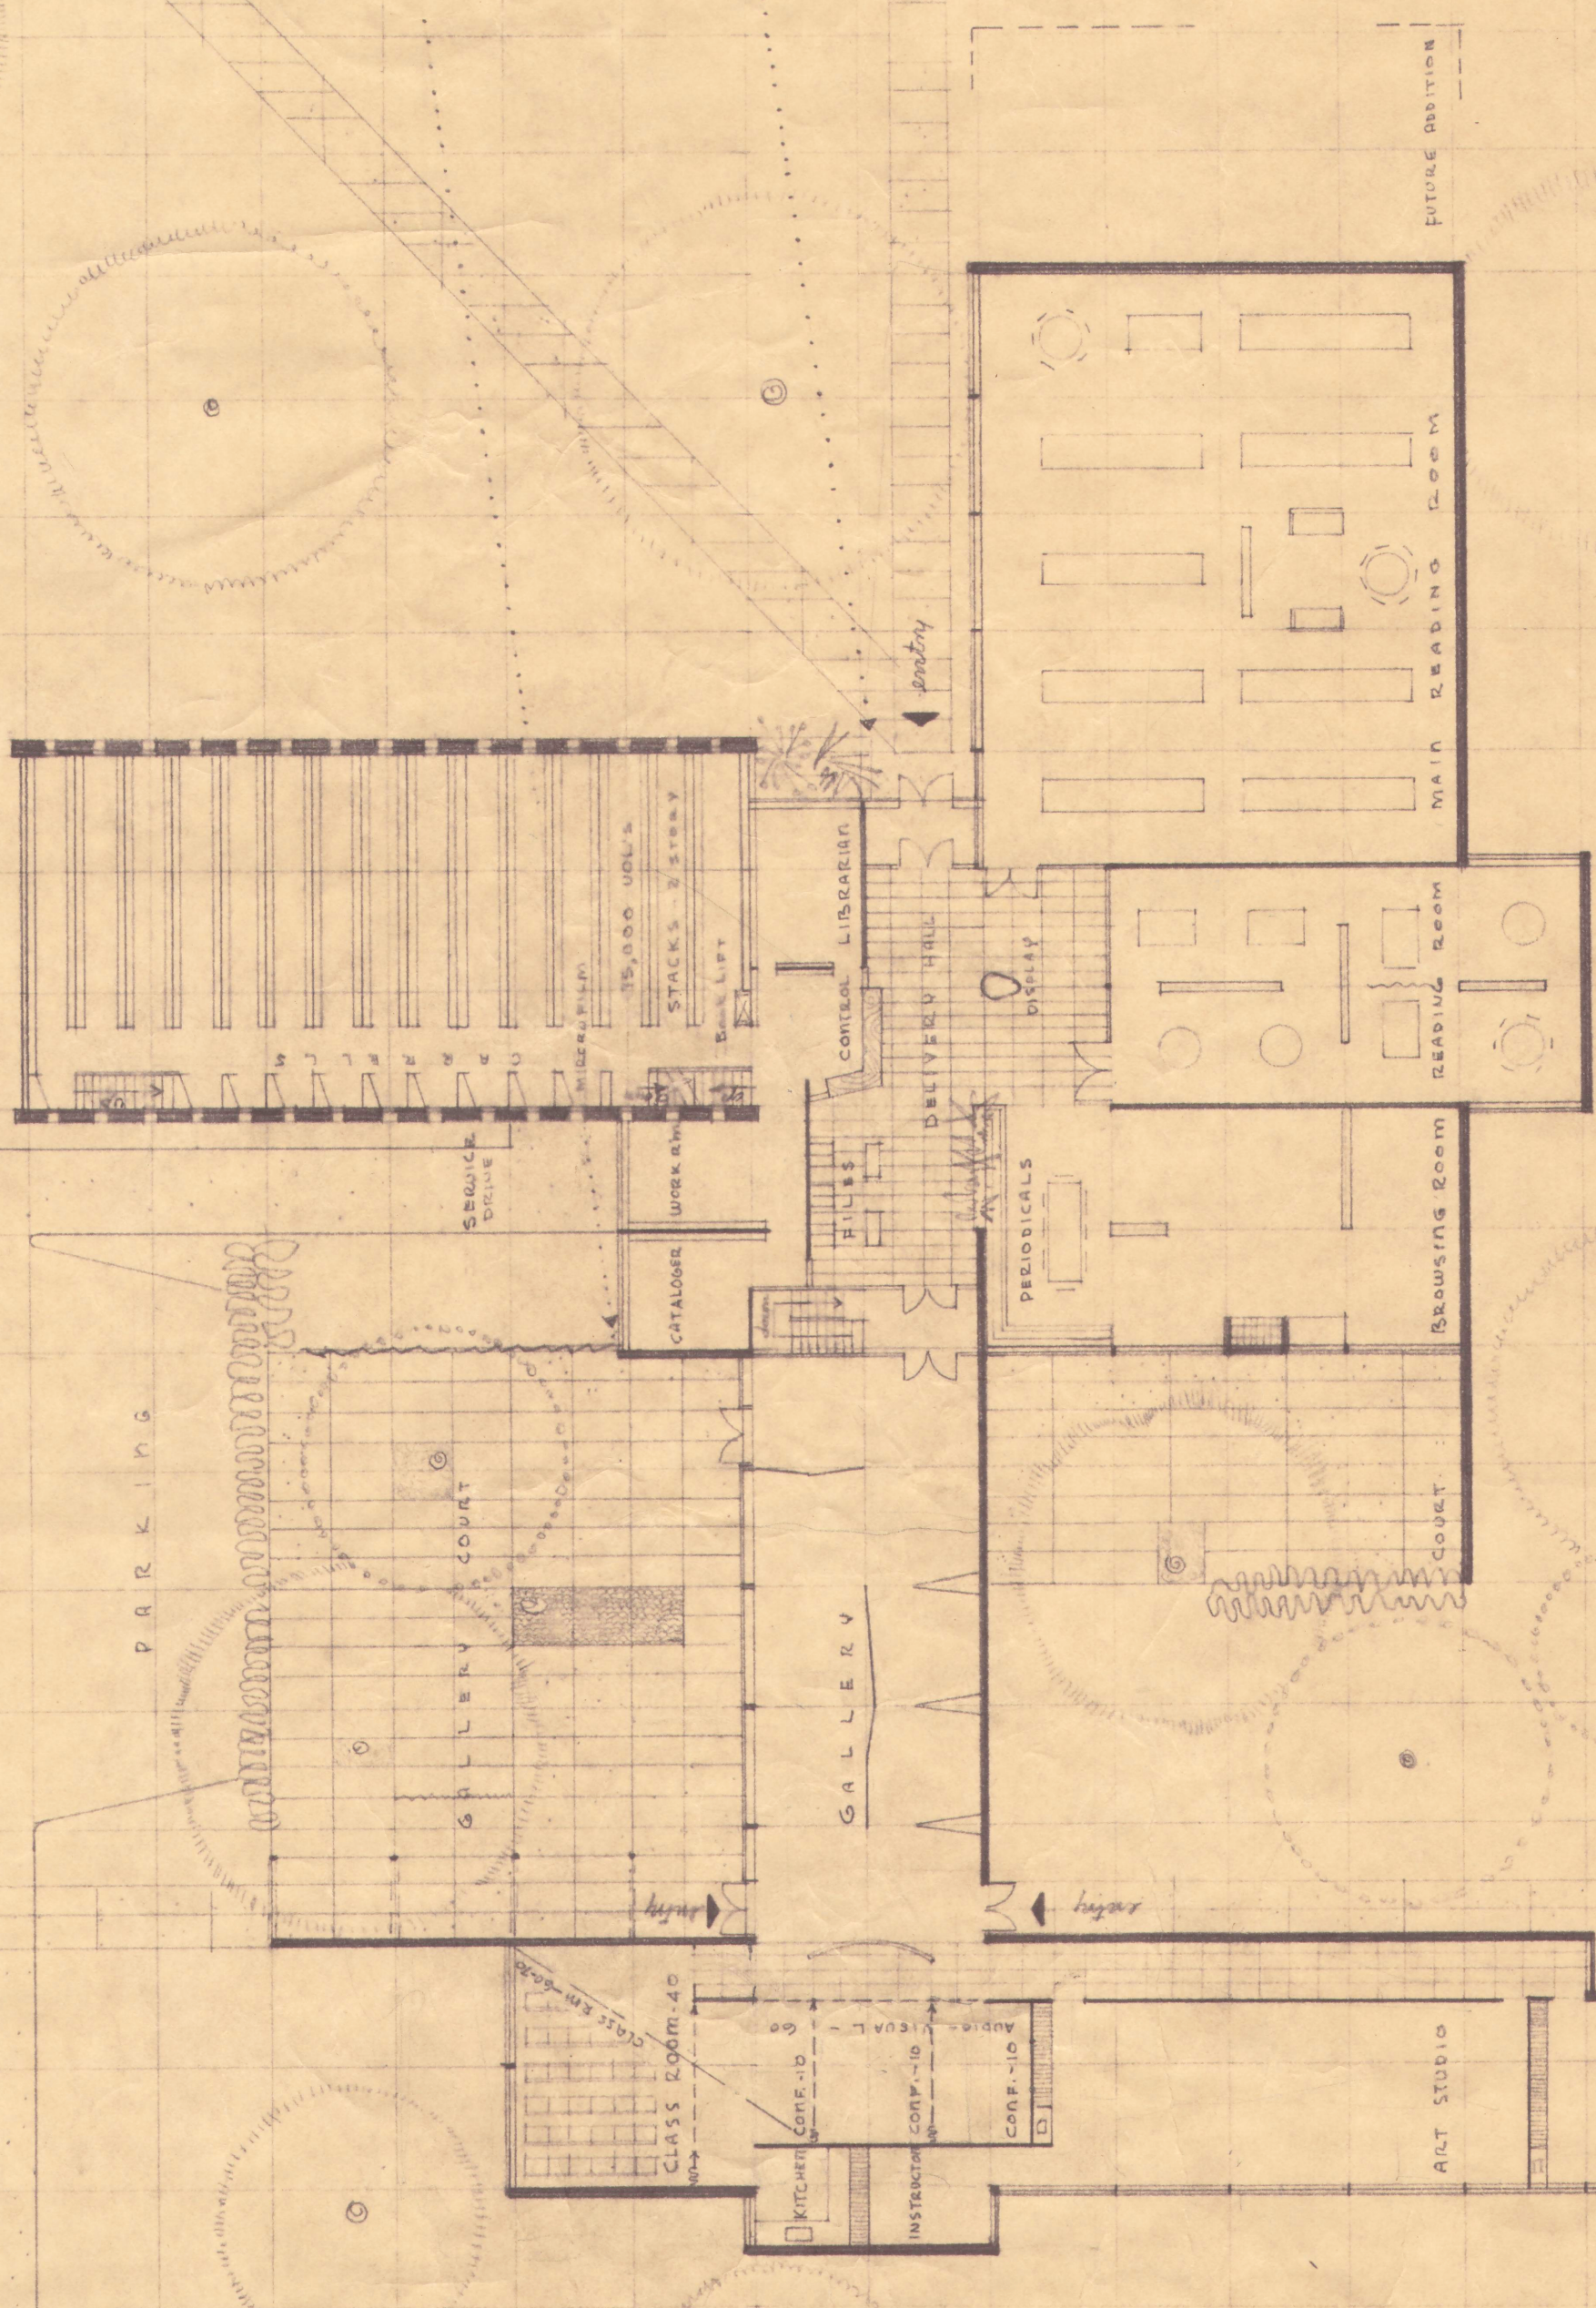

PARKING

GALLERY COURT

GALLERY

BROWSING ROOM

MAIN READING ROOM

FUTURE ADDITION

CLASS ROOM 40

KITCHEN

INSTRUCTOR

CONF - 10

CONF - 10

CONF - 10

ART STUDIO

ART STUDIO