
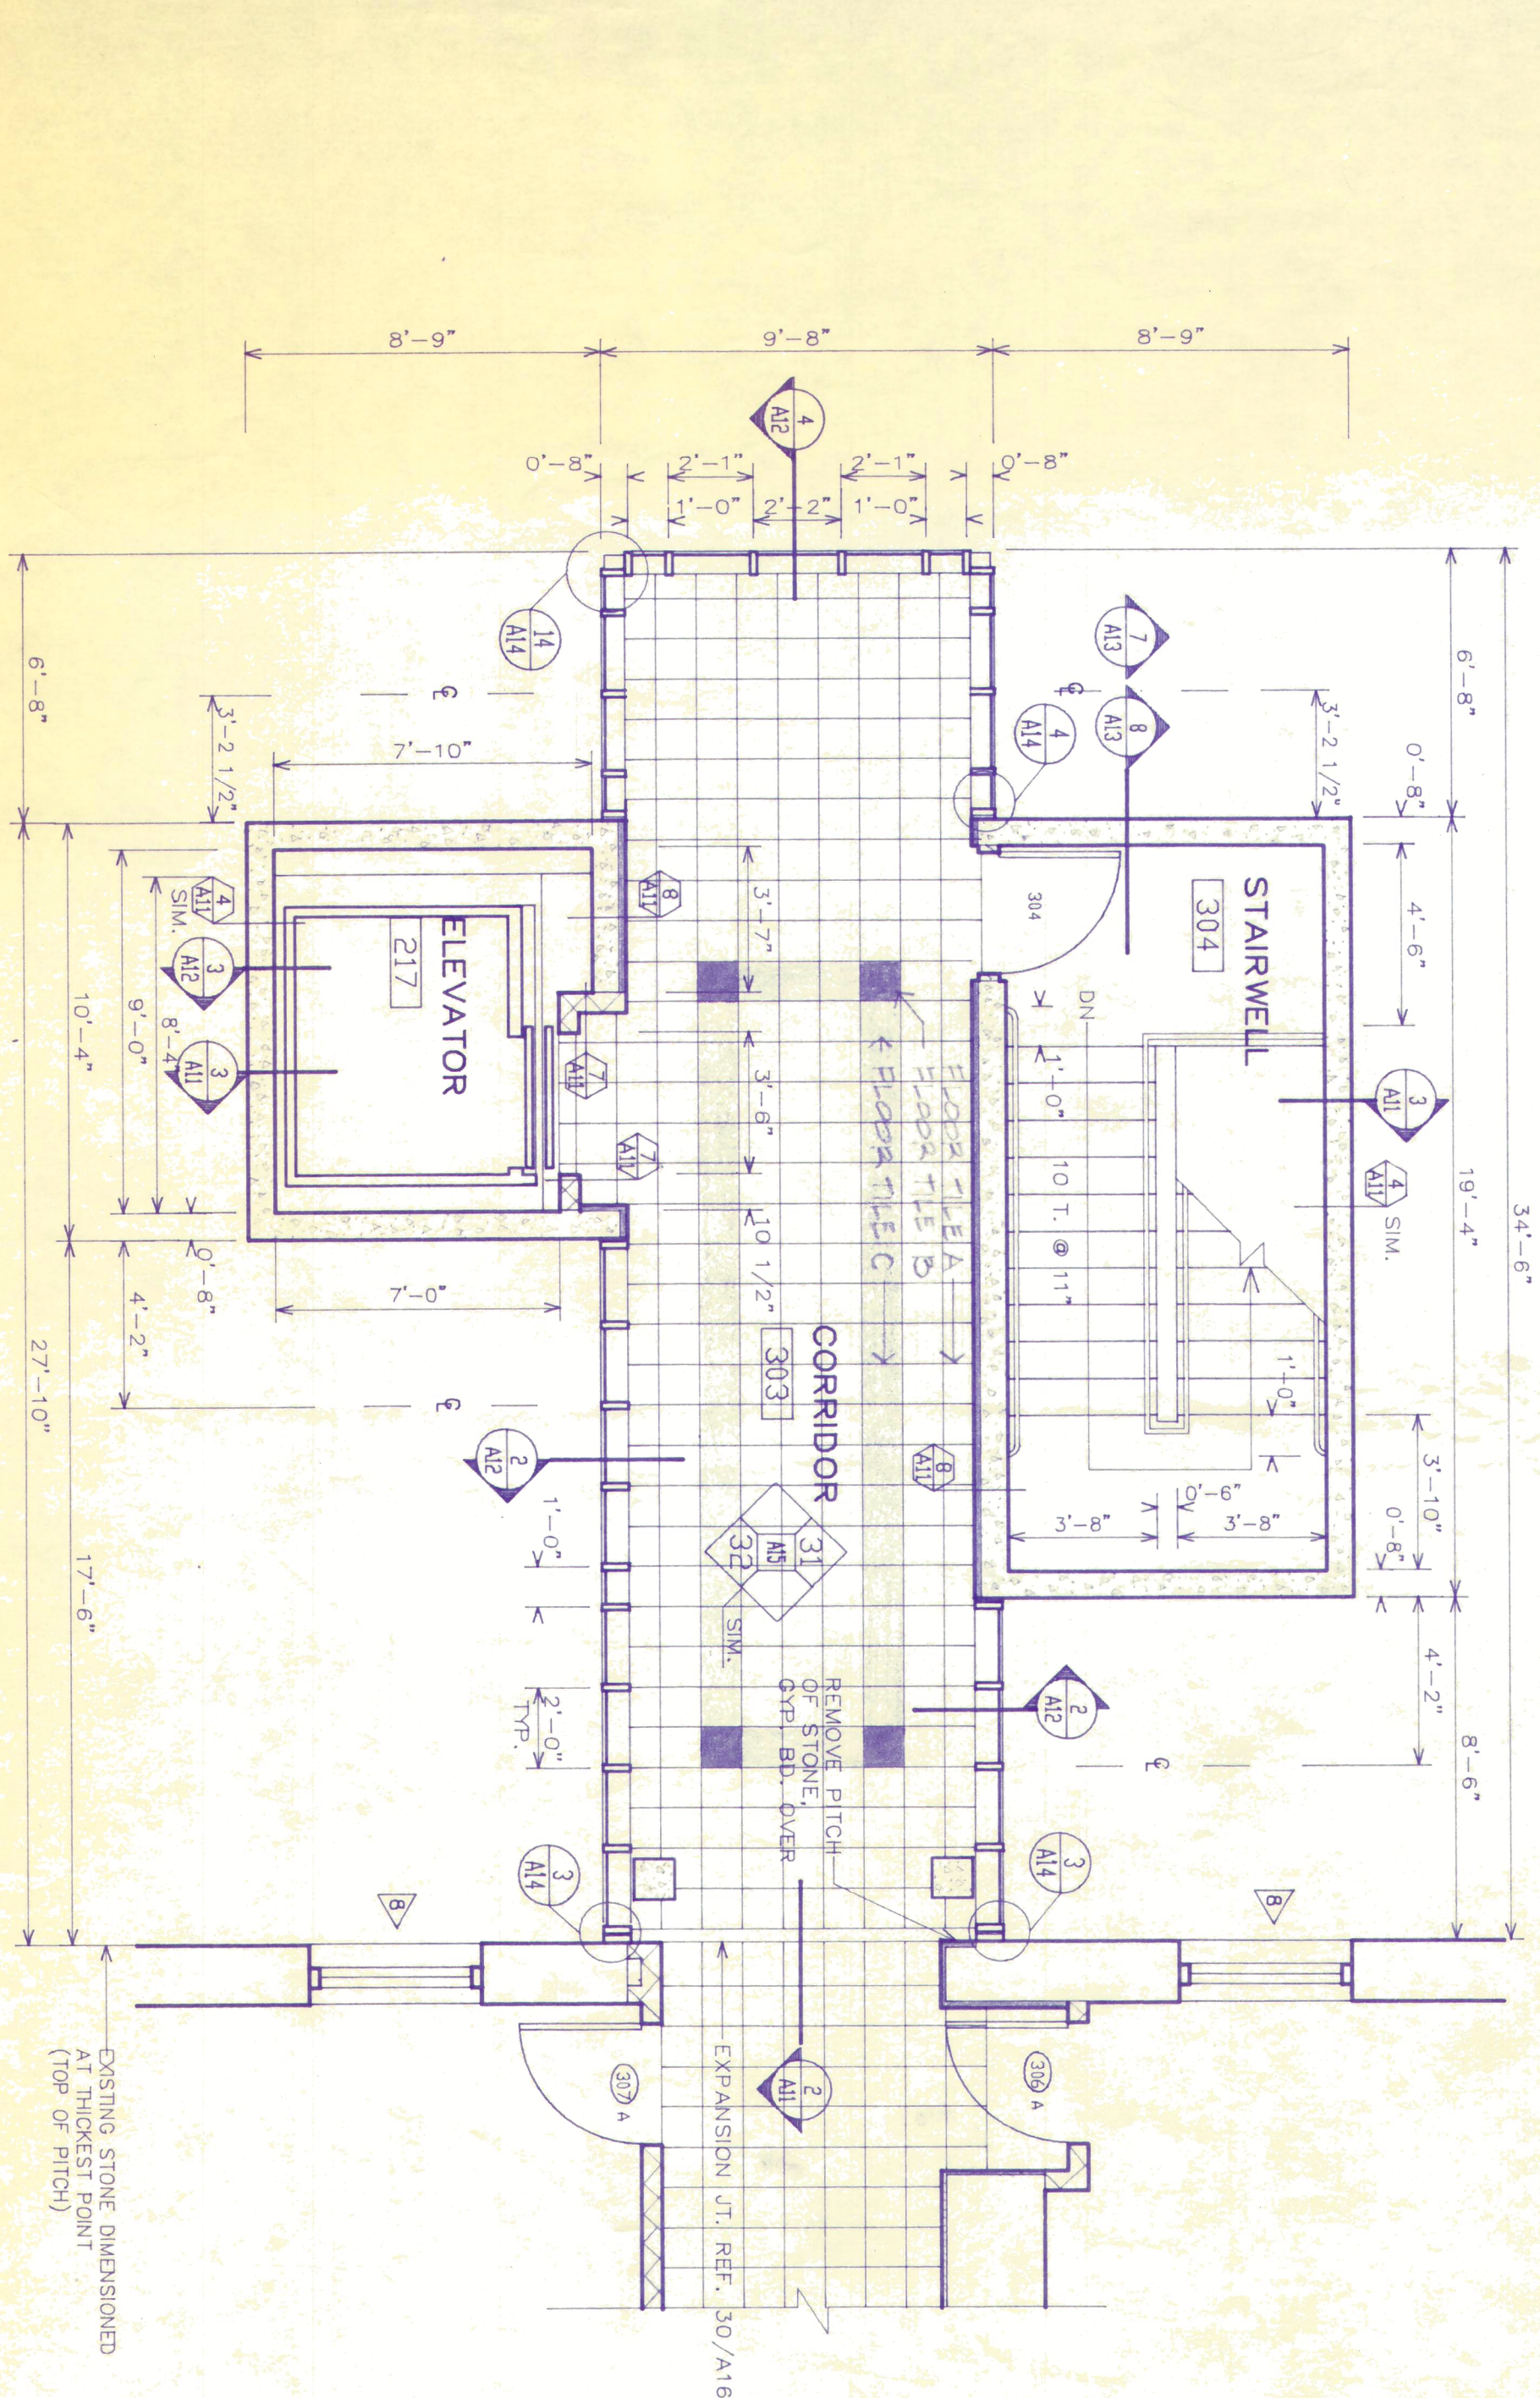
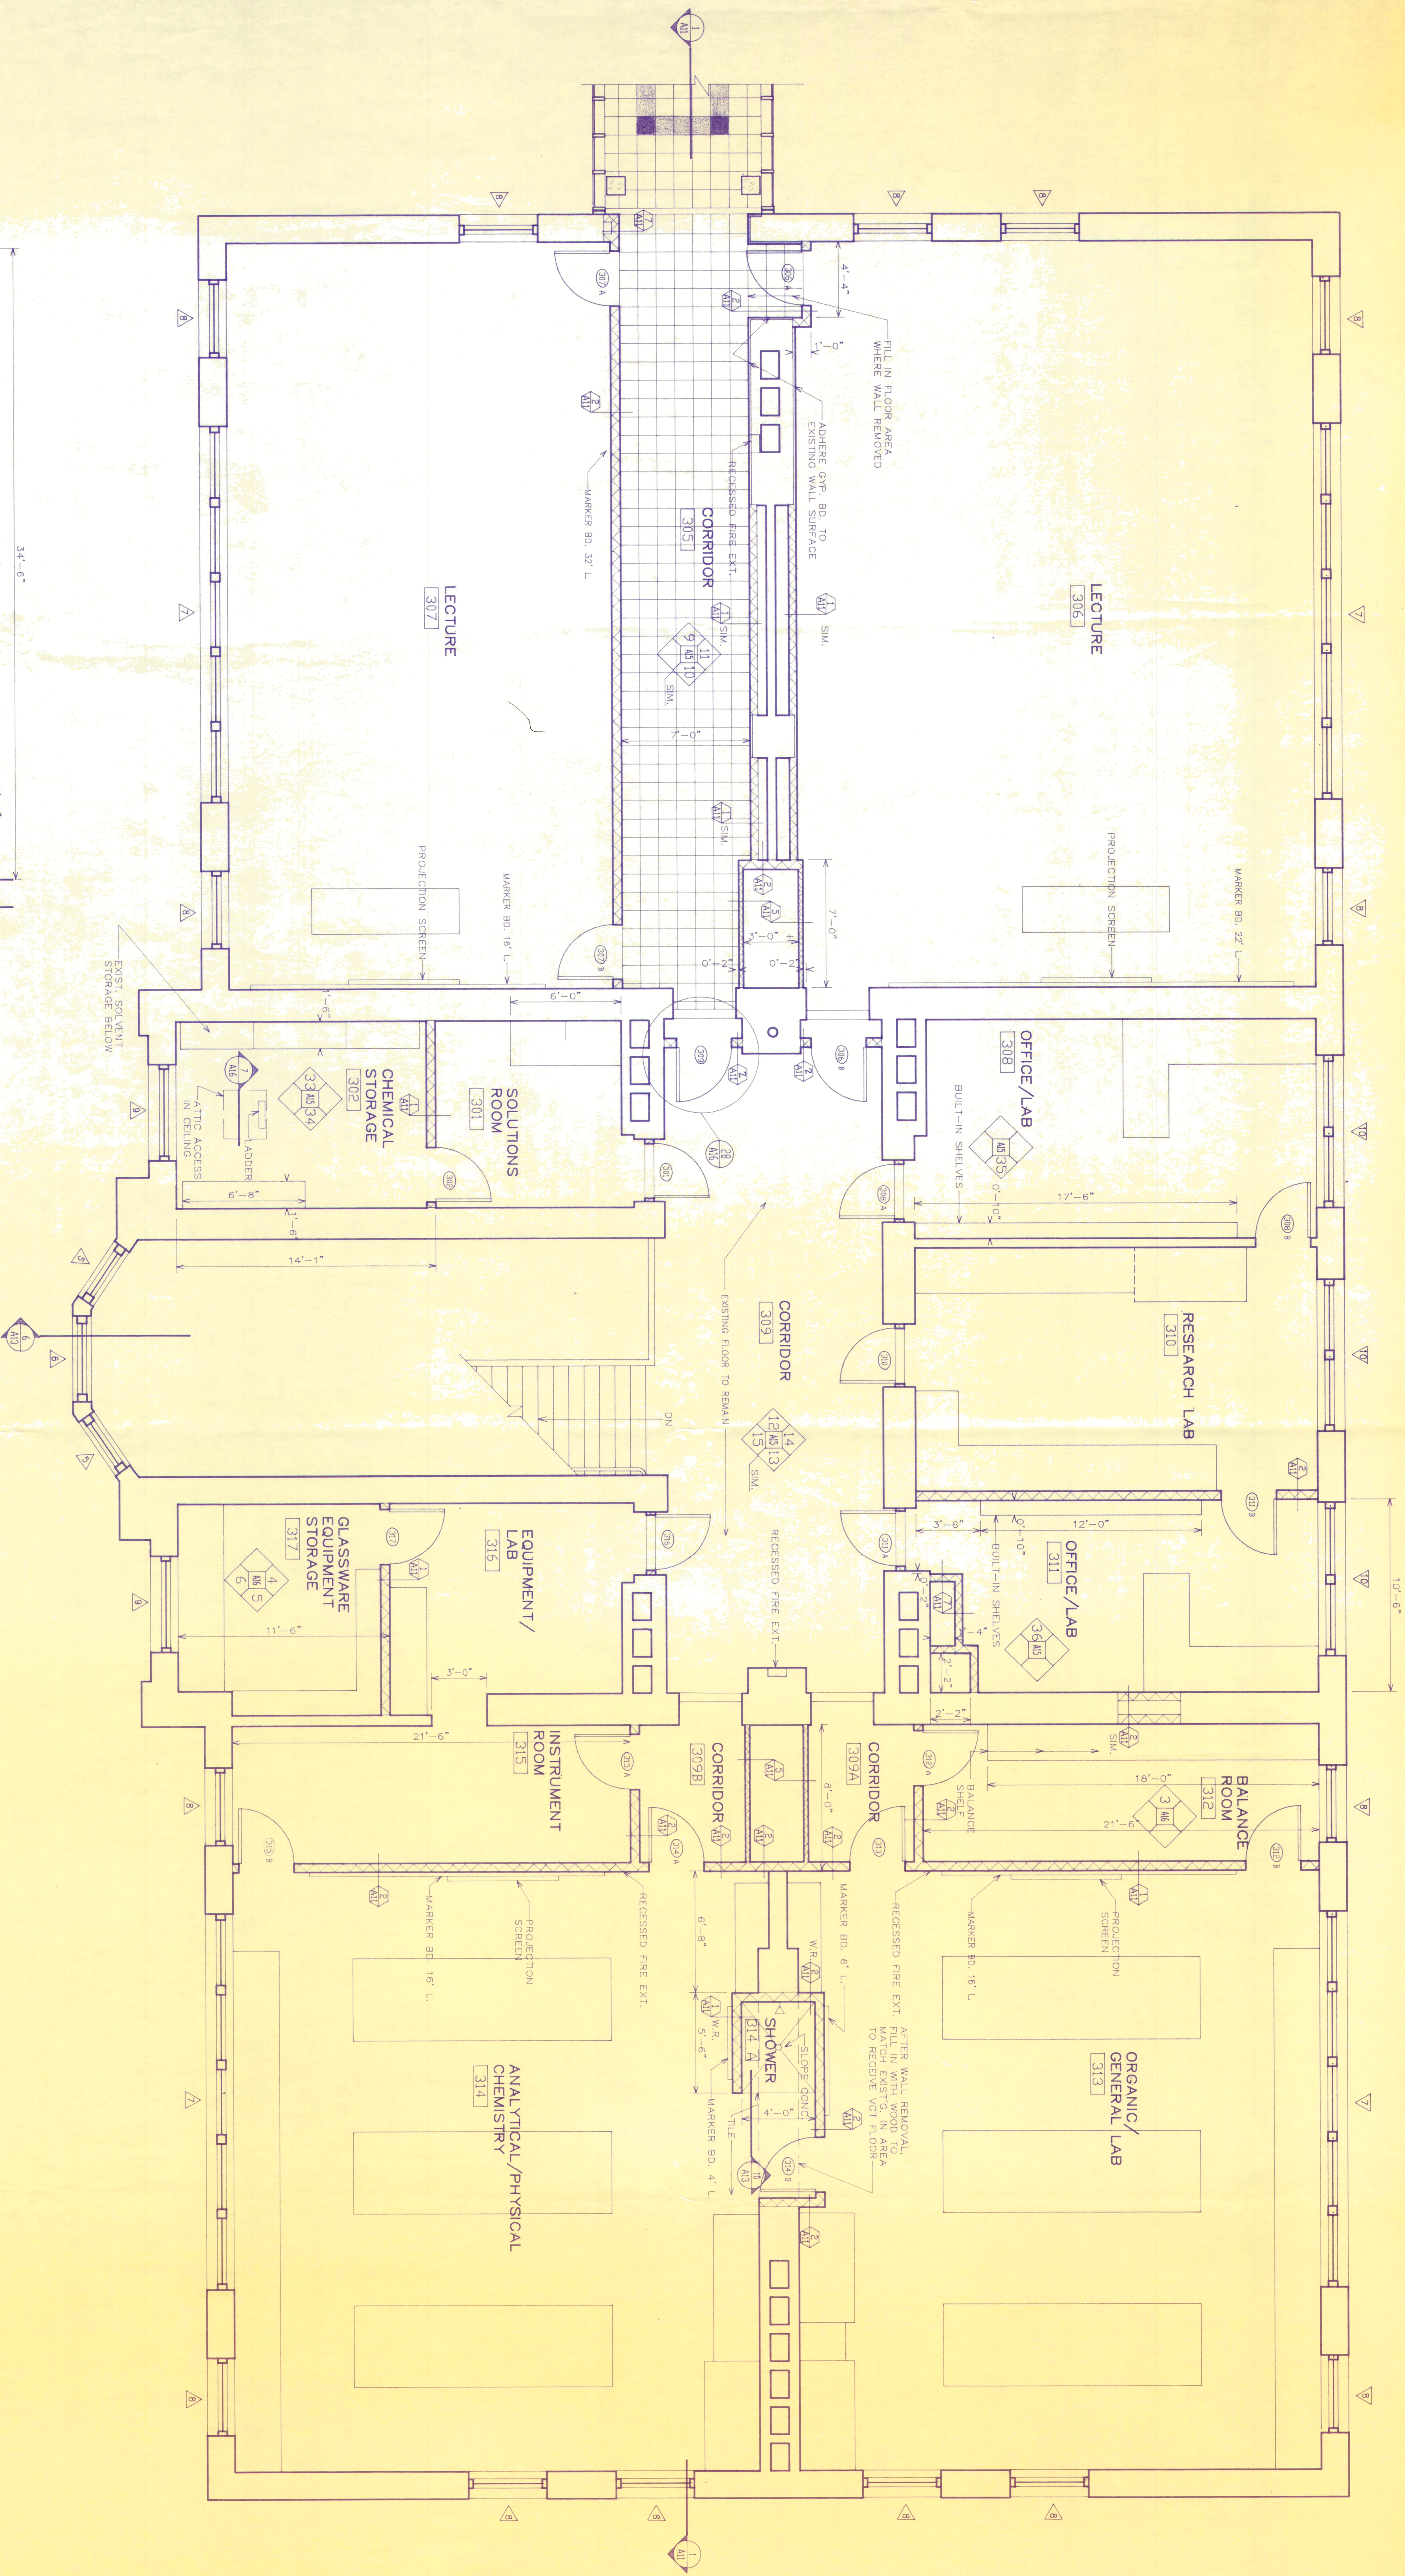


1 THIRD FLOOR PLAN
A6 1/4"=1'-0"

LEGEND

- EXISTING WALL
- NEW METAL STUD WALL
- NEW CONCRETE WALL
- FURRED WALL
- DOOR REFERENCE
- WINDOW REFERENCE
- WALL TYPE REFERENCE
- DETAIL REFERENCE
- SECTION CUT
- INTERIOR ELEVATION REFERENCE

2 THIRD FLOOR PLAN
A6 1/16"=1'-0"

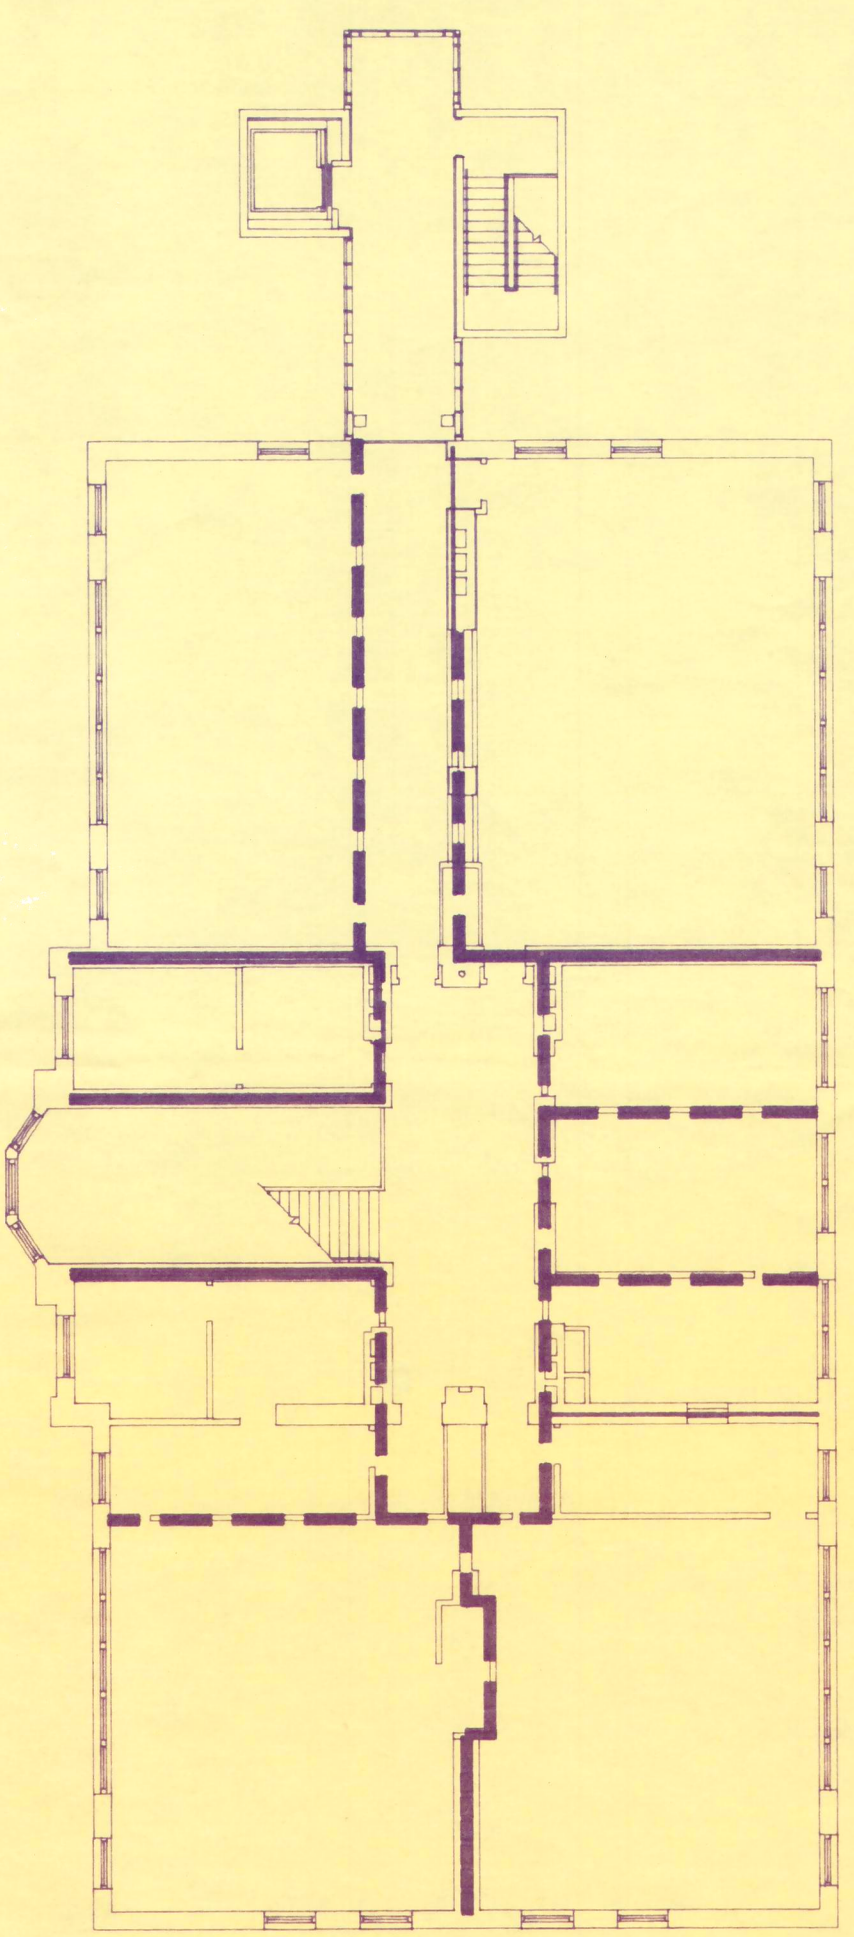

- WALL TO EXTEND TO ROOF DECK ABOVE ONE HOUR RATED, REF. WALLTYPE 2/M11
- PATCH WALL ABOVE CEILING WHERE NECESSARY TO ATTAIN ONE-HOUR RATING

THIRD FLOOR PLAN

WARD SCIENCE HALL
REMODEL AND ADDITION
Ottawa University
Ottawa, Kansas



Forty-Third and Madison
Kansas City, Missouri 64111
816-531-4488

Frederick S. Truog and Associates Architects, Inc.

DOS FILE
WARD '3
DATE
1-9-91
REVISIONS
4-8-91
0-1-91