


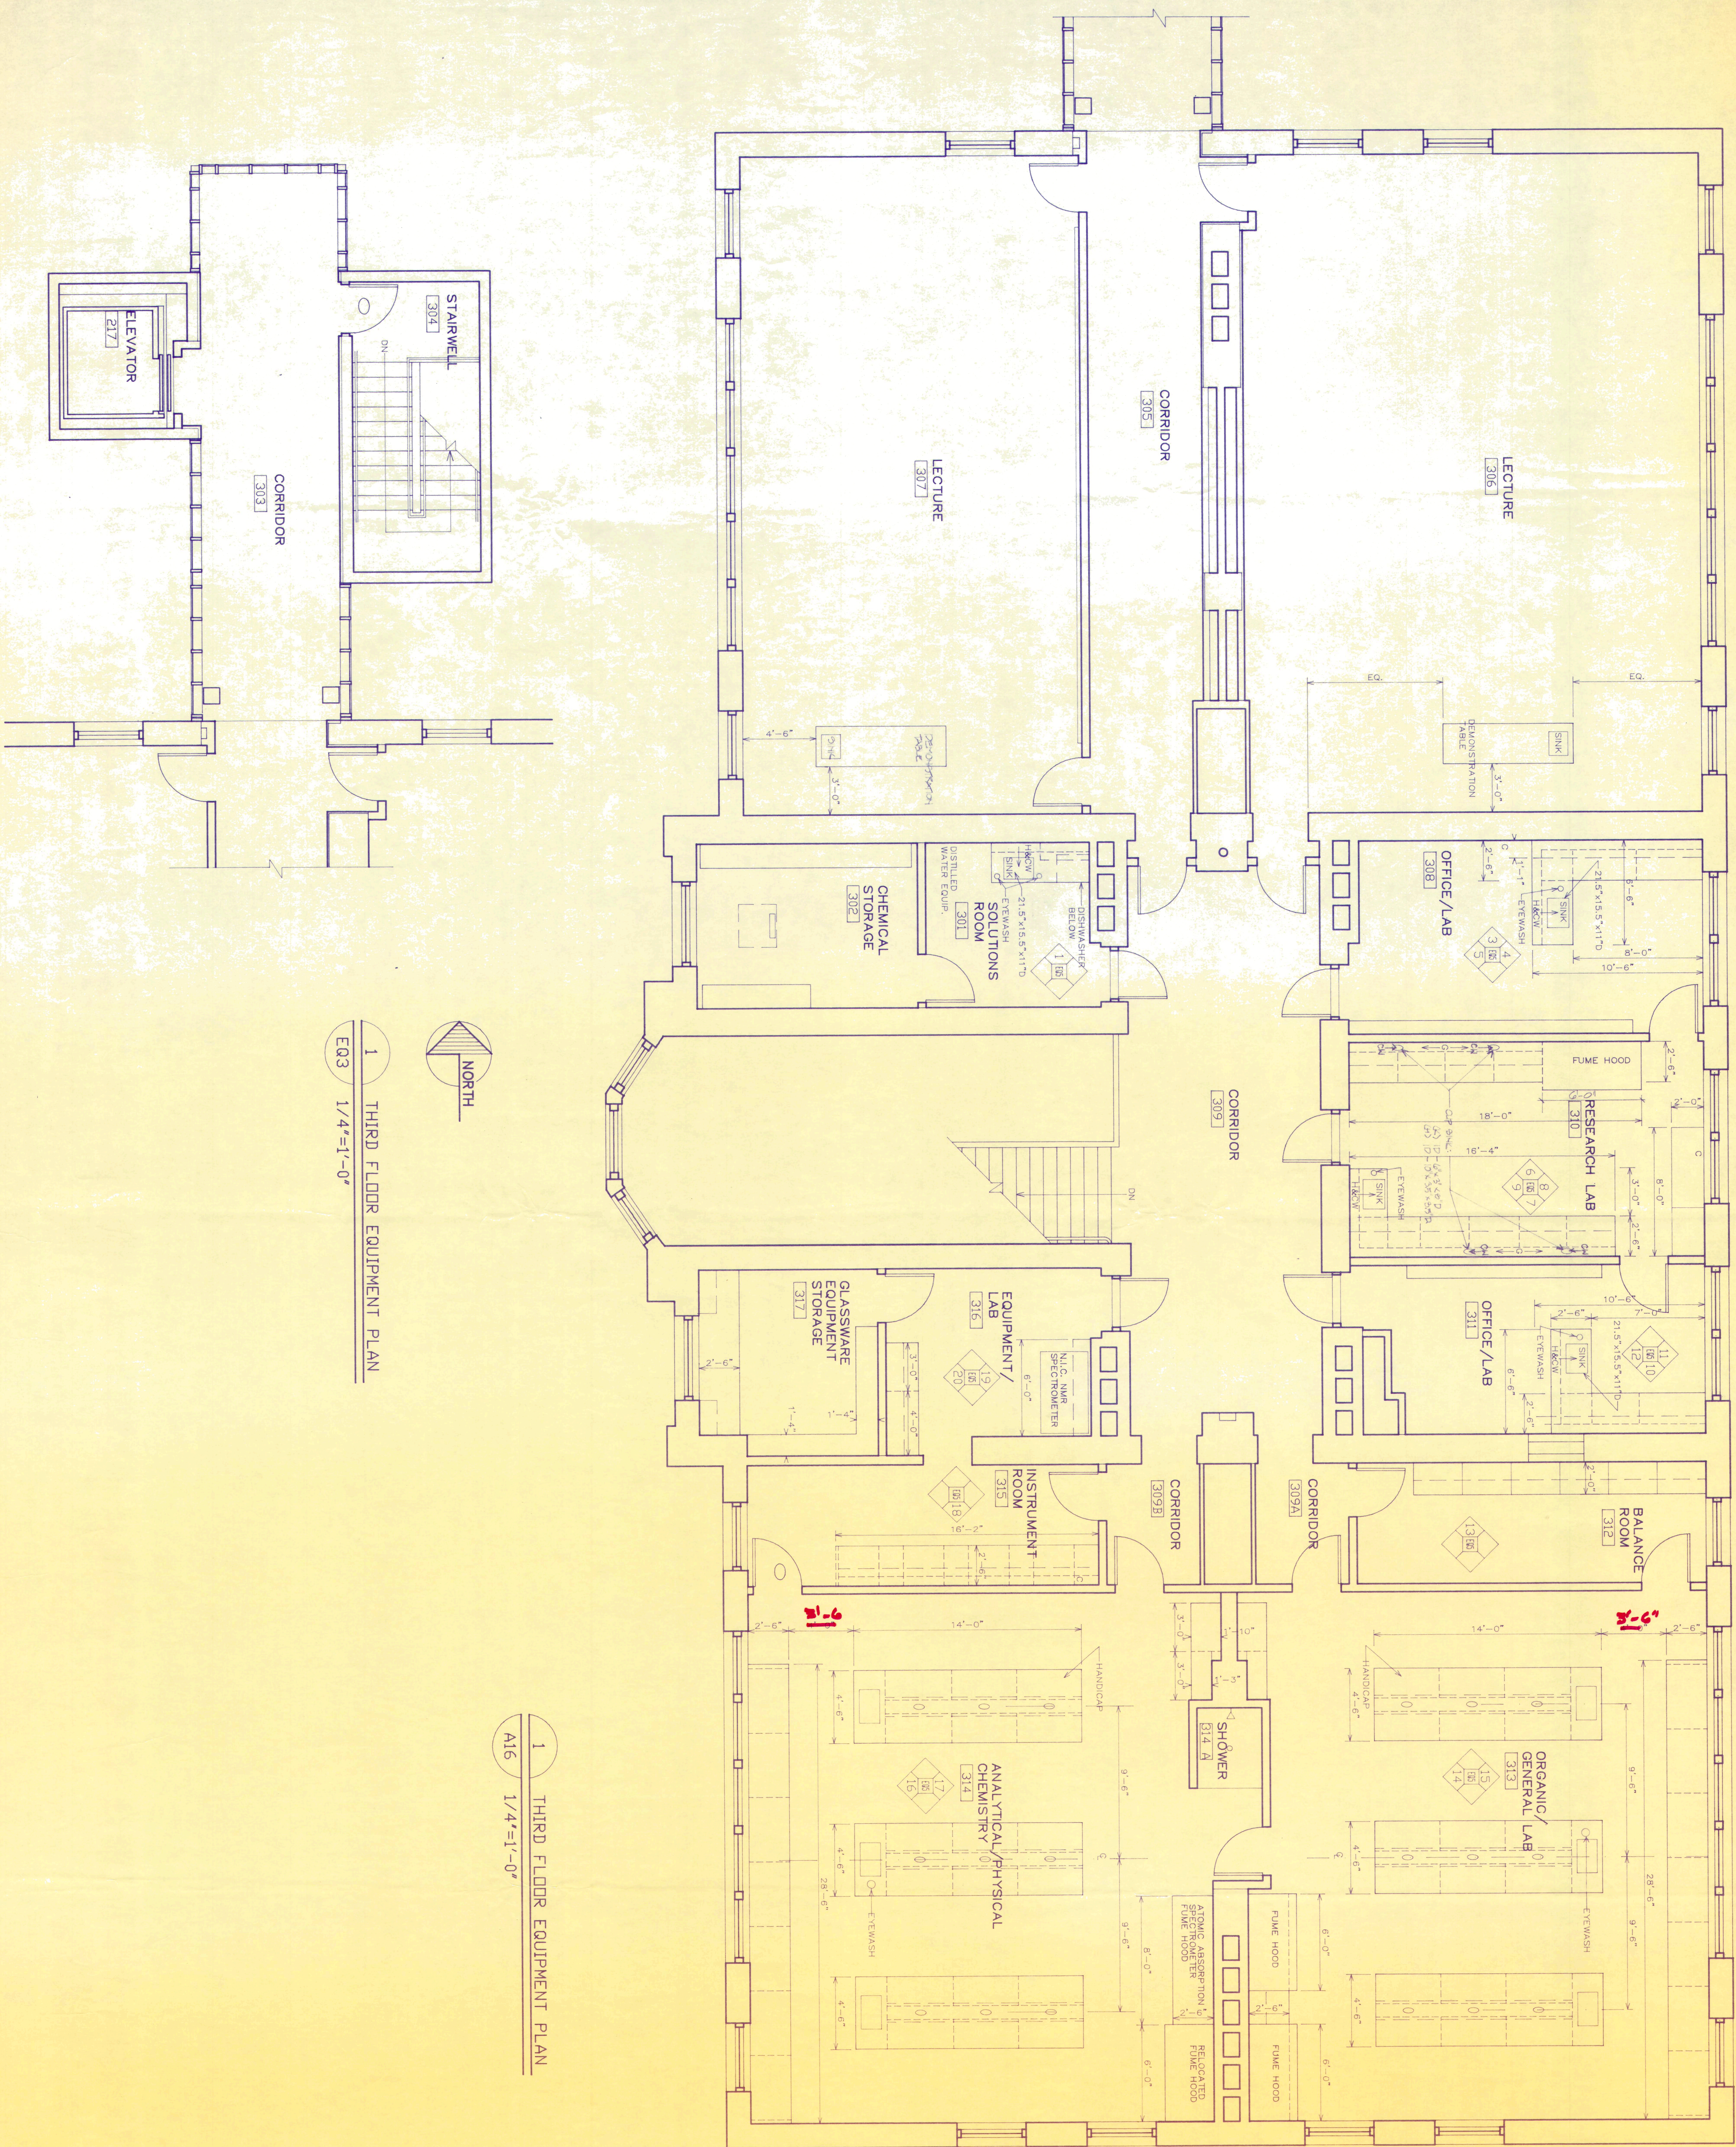

1 THIRD FLOOR EQUIPMENT PLAN
EQ3 1/4"=1'-0"

1 THIRD FLOOR EQUIPMENT PLAN
A16 1/4"=1'-0"

