
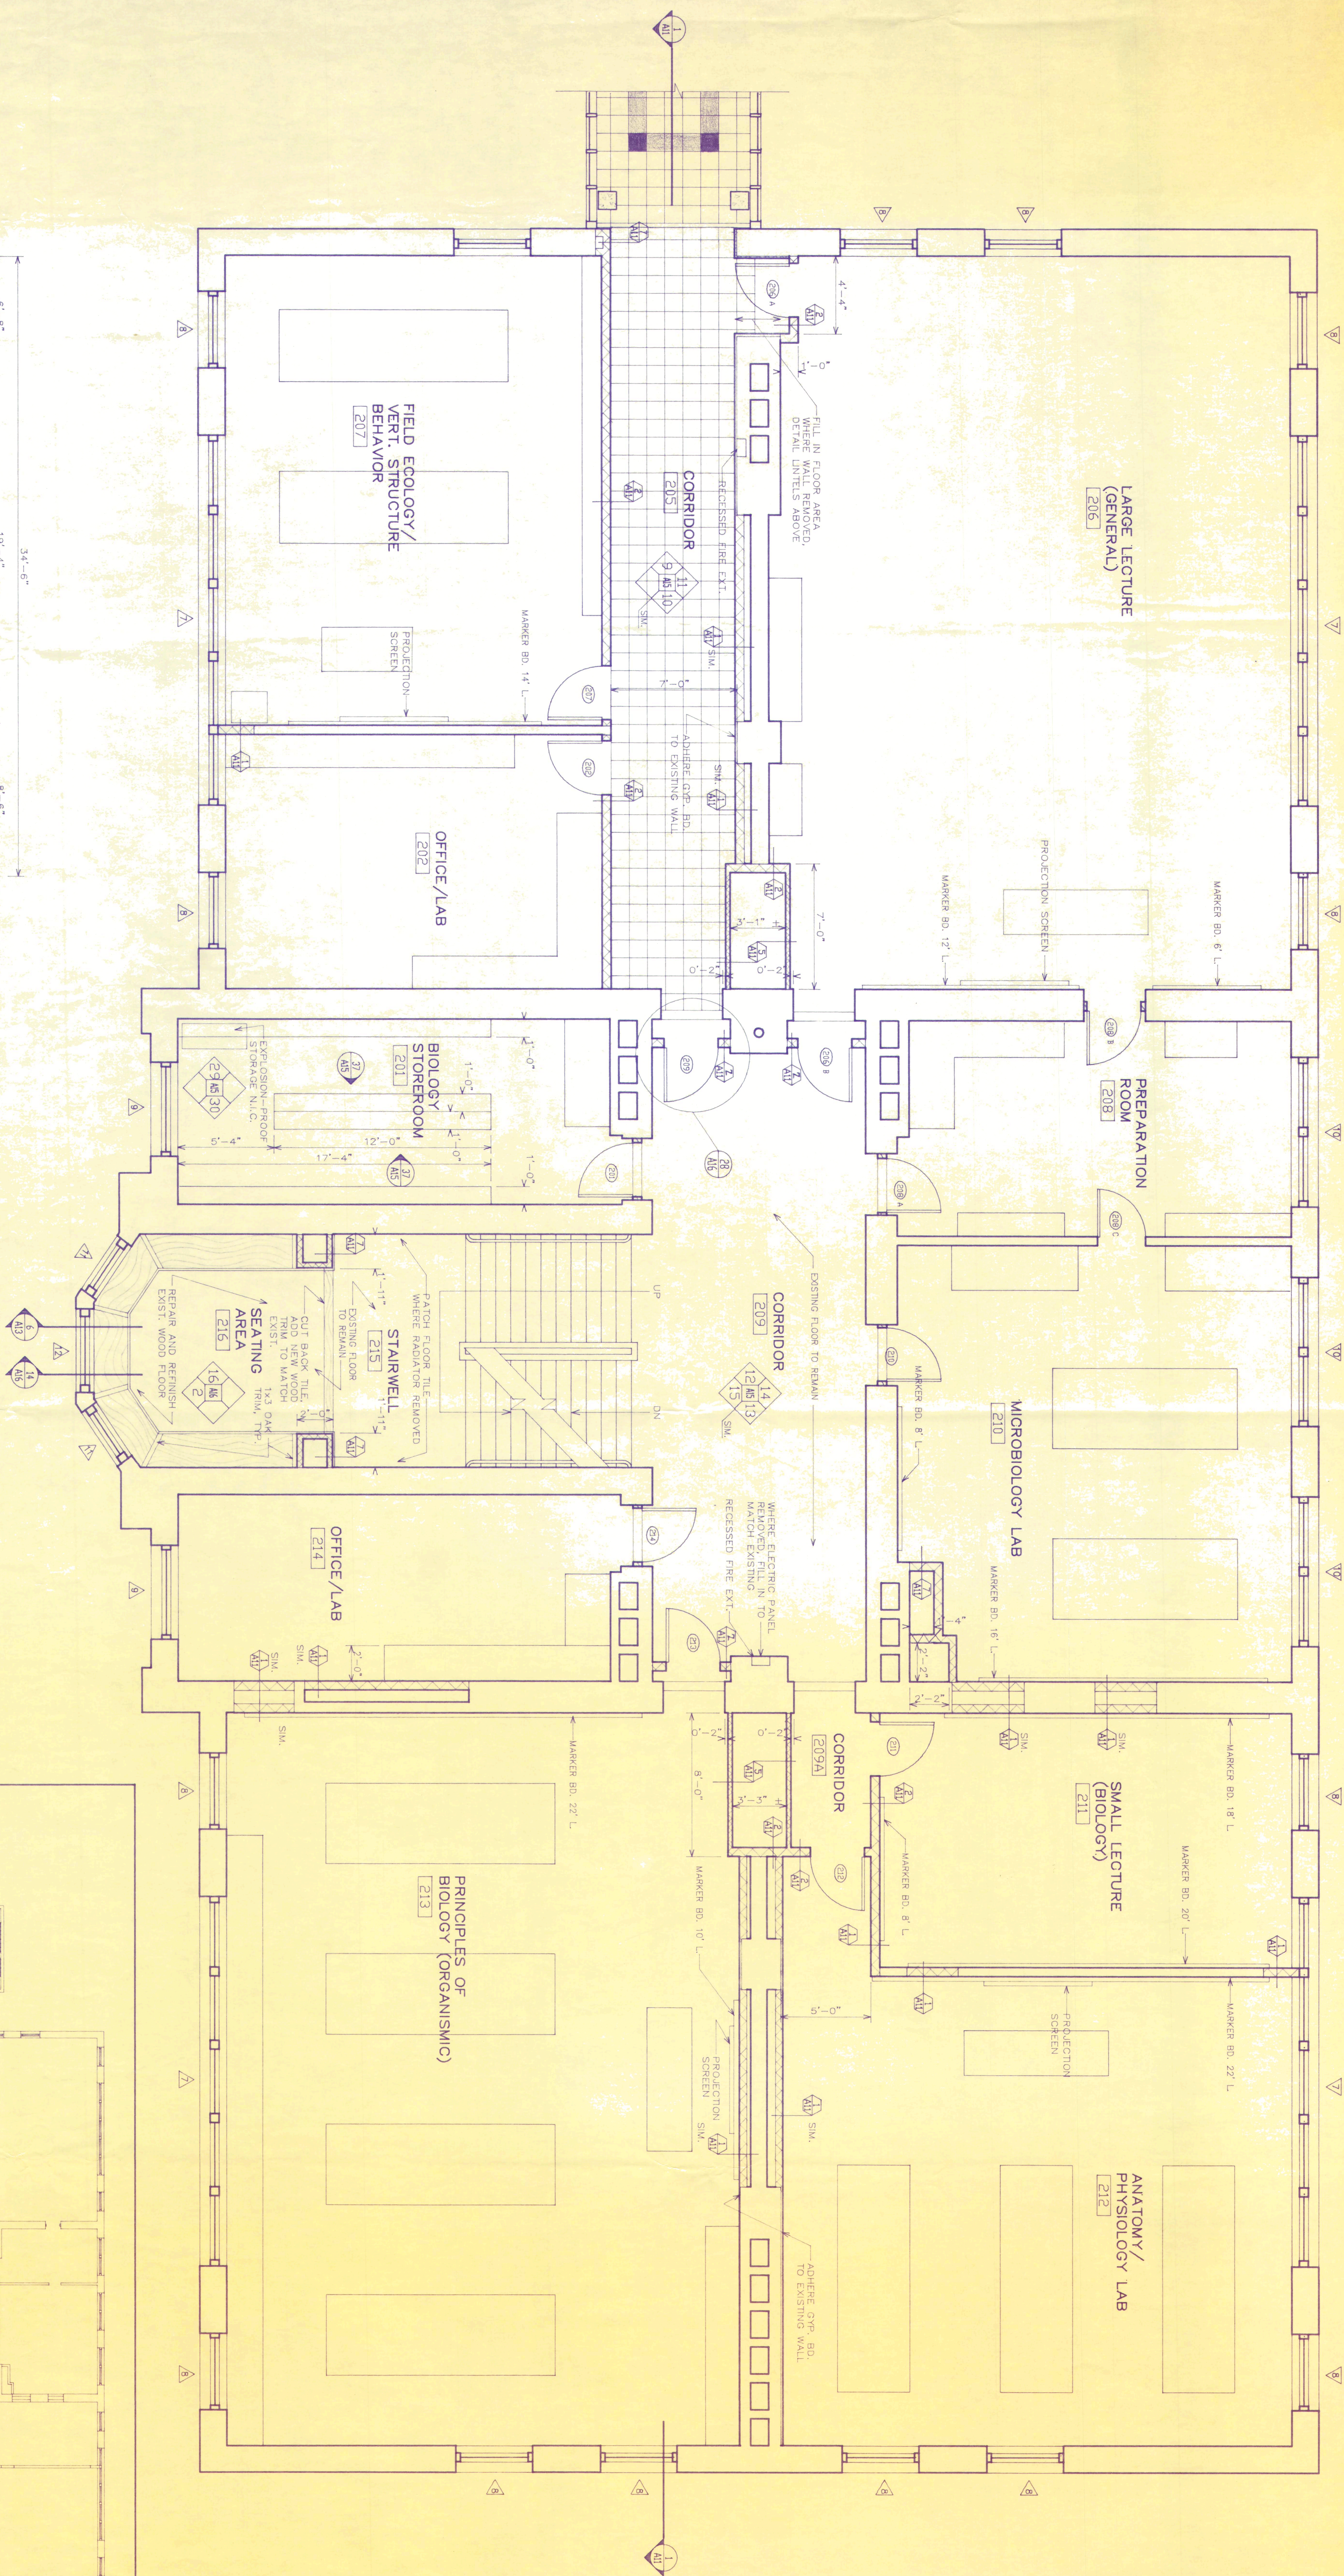


1 SECOND FLOOR PLAN
A5 1/4"=1'-0"


LEGEND

- EXISTING WALL
- NEW METAL STUD WALL
- NEW CONCRETE WALL
- FURRED WALL
- DOOR REFERENCE
- WINDOW REFERENCE
- WALL TYPE REFERENCE
- DETAIL REFERENCE
- SECTION CUT
- INTERIOR ELEVATION REFERENCE

2 SECOND FLOOR PLAN
A5 1/16"=1'-0"

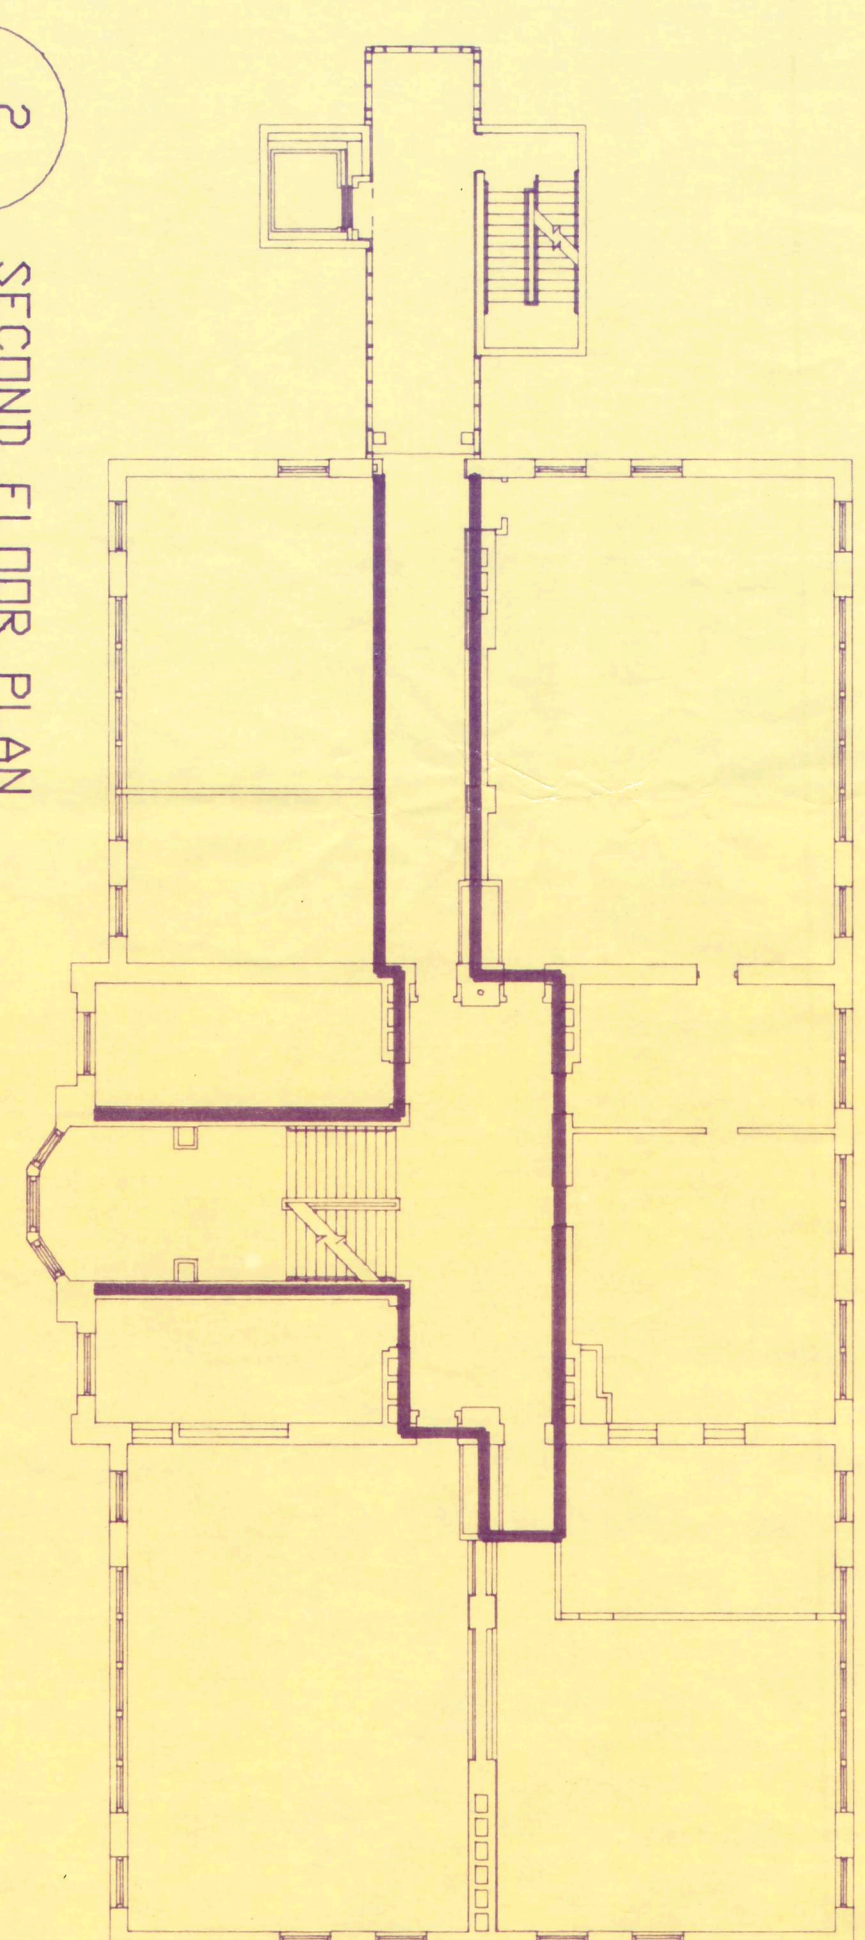

3 FIRST FLOOR PLAN
A5 A/16"=1'-0"

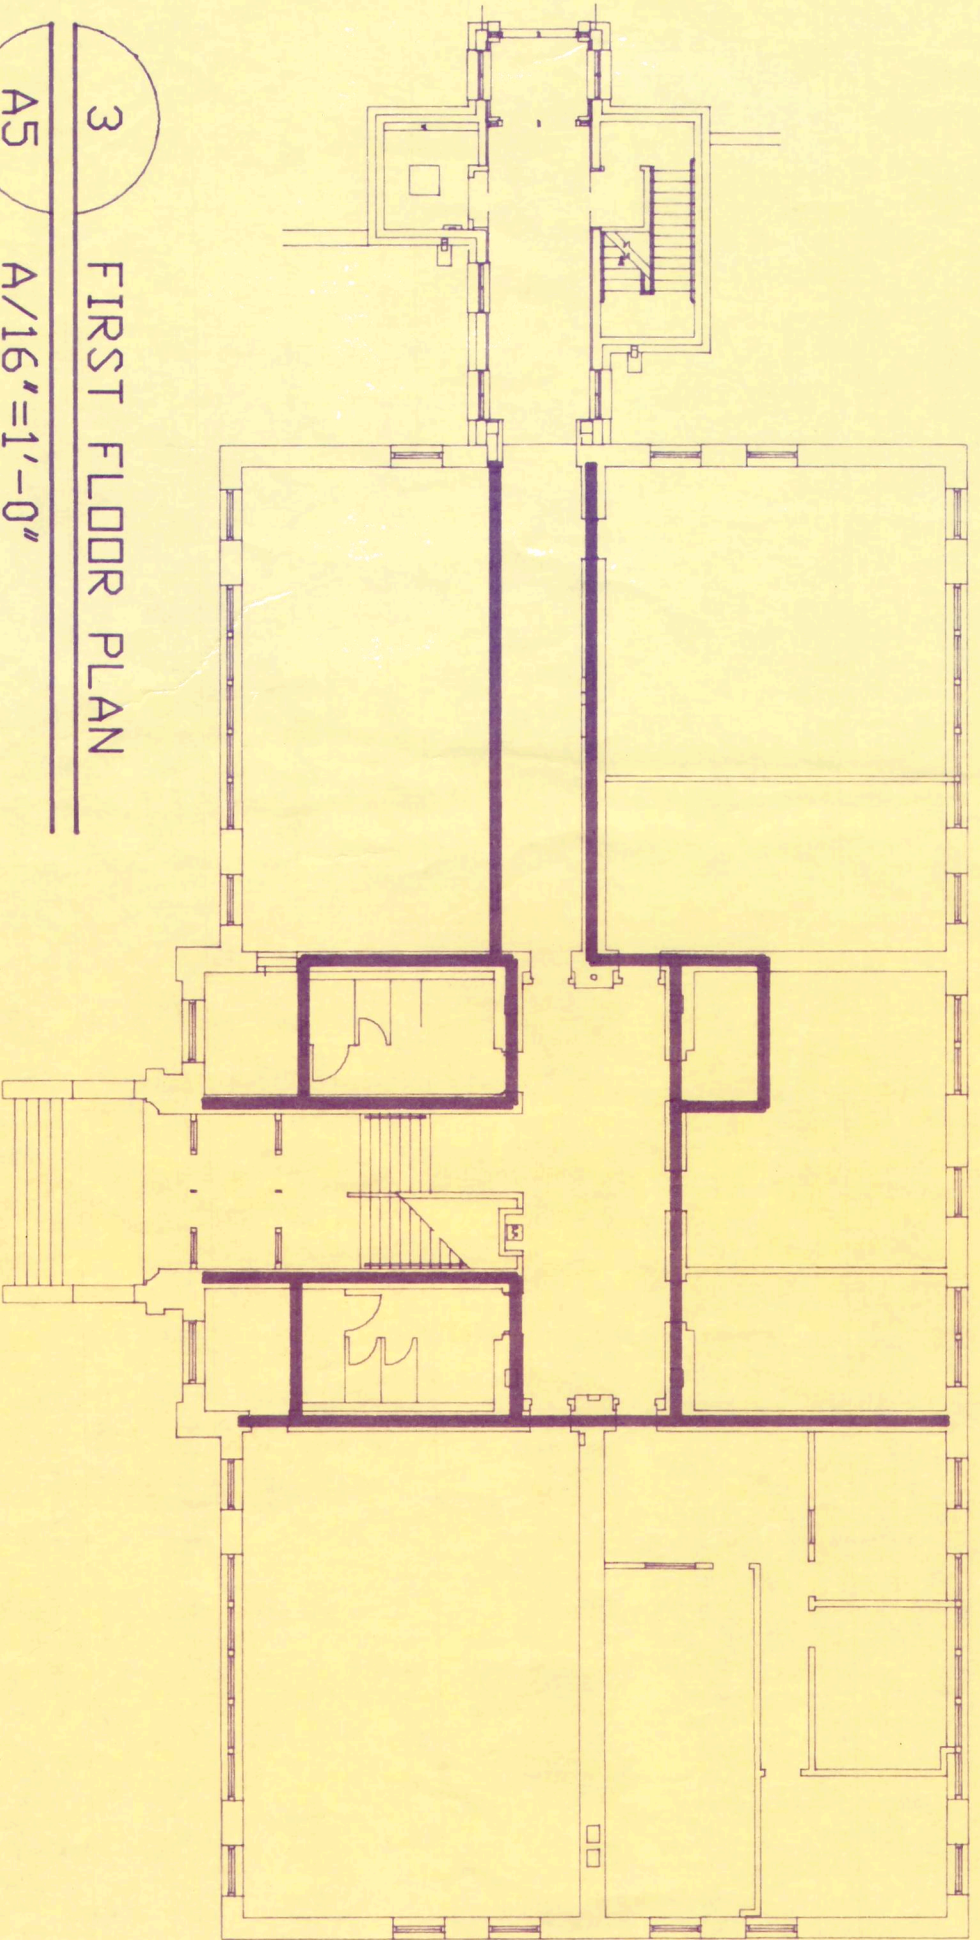

PATCH WALL ABOVE CEILING WHERE NECESSARY TO ATTAIN ONE-HOUR RATING

