


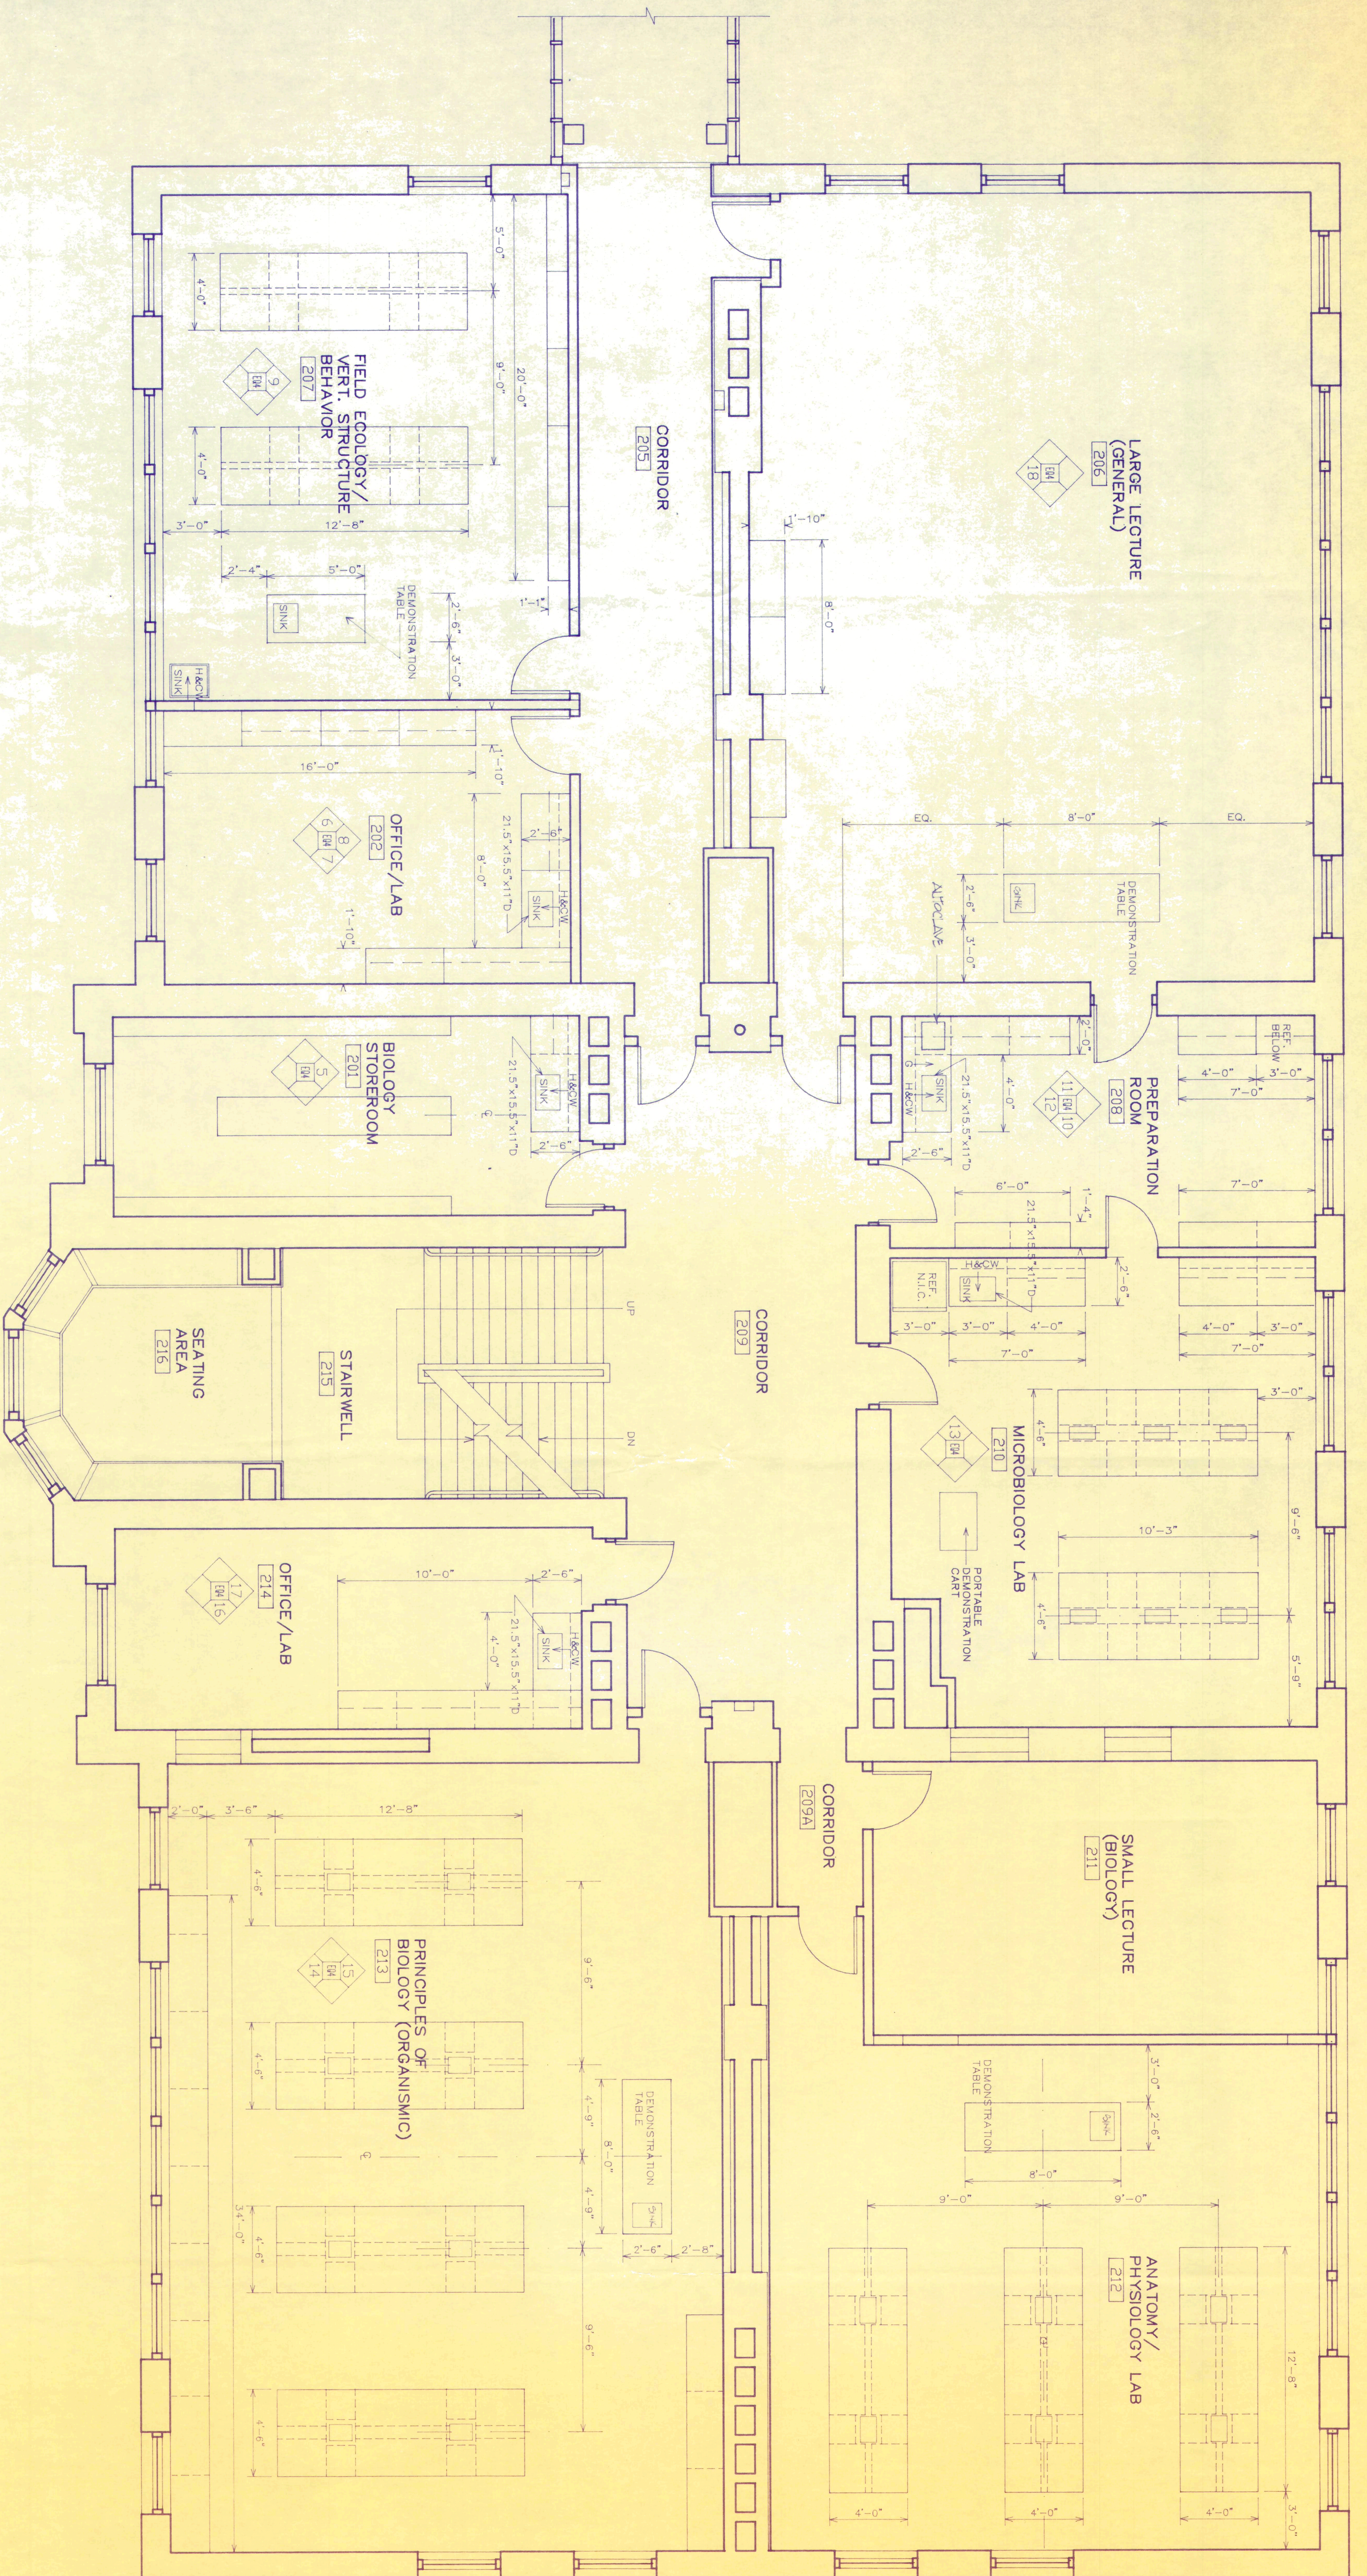

1 SECOND FLOOR EQUIPMENT PLAN
 EQ2 1/4"=1'-0"